


KEY:

UNIT 5 - AREA TO BE RENTED

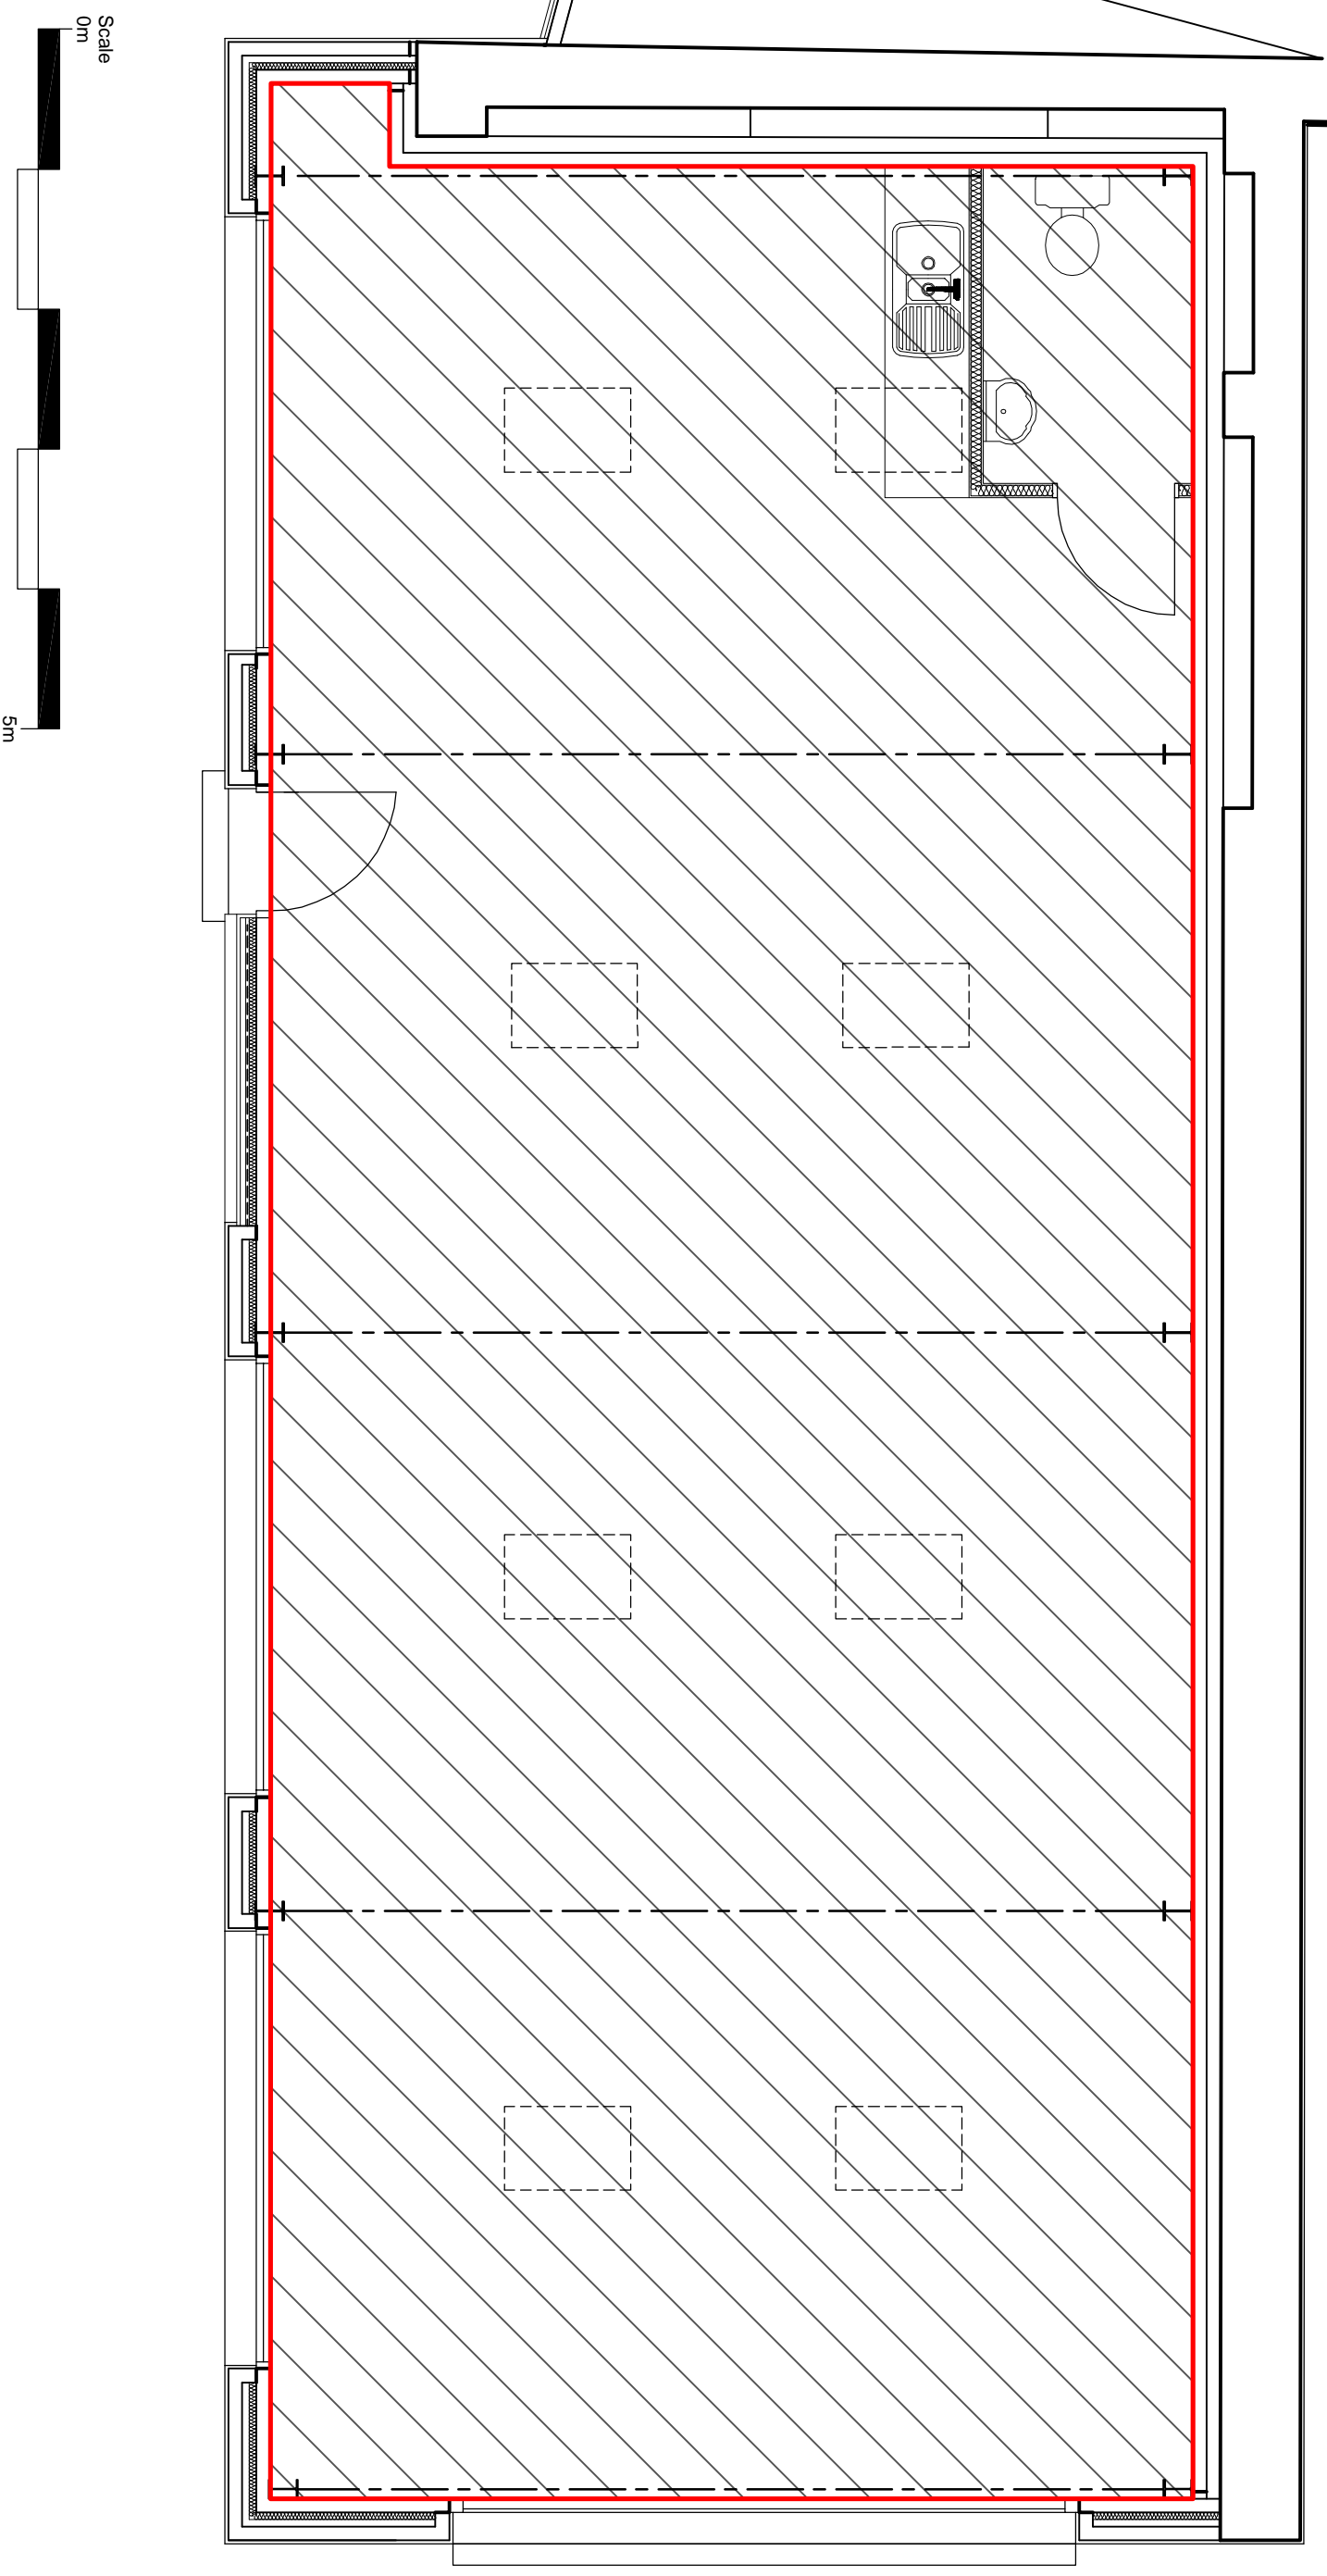

Revisions

Job Title

Drawing Title

**PAUL THORNTON BUILDING DESIGN LTD**

**Collier & Brain Yard, The Cross, Drybrook,  
Glos, GL17 9ED:**

**UNIT 5: Lease Plan**

85 Park Road Berry Hill Coleford Gloucestershire GL16 7AG  
Tel/Fax: 01594 832300 E-Mail: info@pbuildingdesign.co.uk

NOTES: do not scale from this drawing - check dimensions before use  
& notify the designer of any discrepancies immediately - © copyright  
belongs to the designer

Drawing Number

**L/U5**

Rev.

Date  
**30/10/2017**

Scale  
**1:50 @ A3**

